


Please note: The Master Plans developed and approved for the Department of Parks and Recreation are conceptual in nature. The primary goal of a Master Plan is to provide a general representation of major facilities, however the locations and interrelationships may vary after the preparation of future design plans and construction.

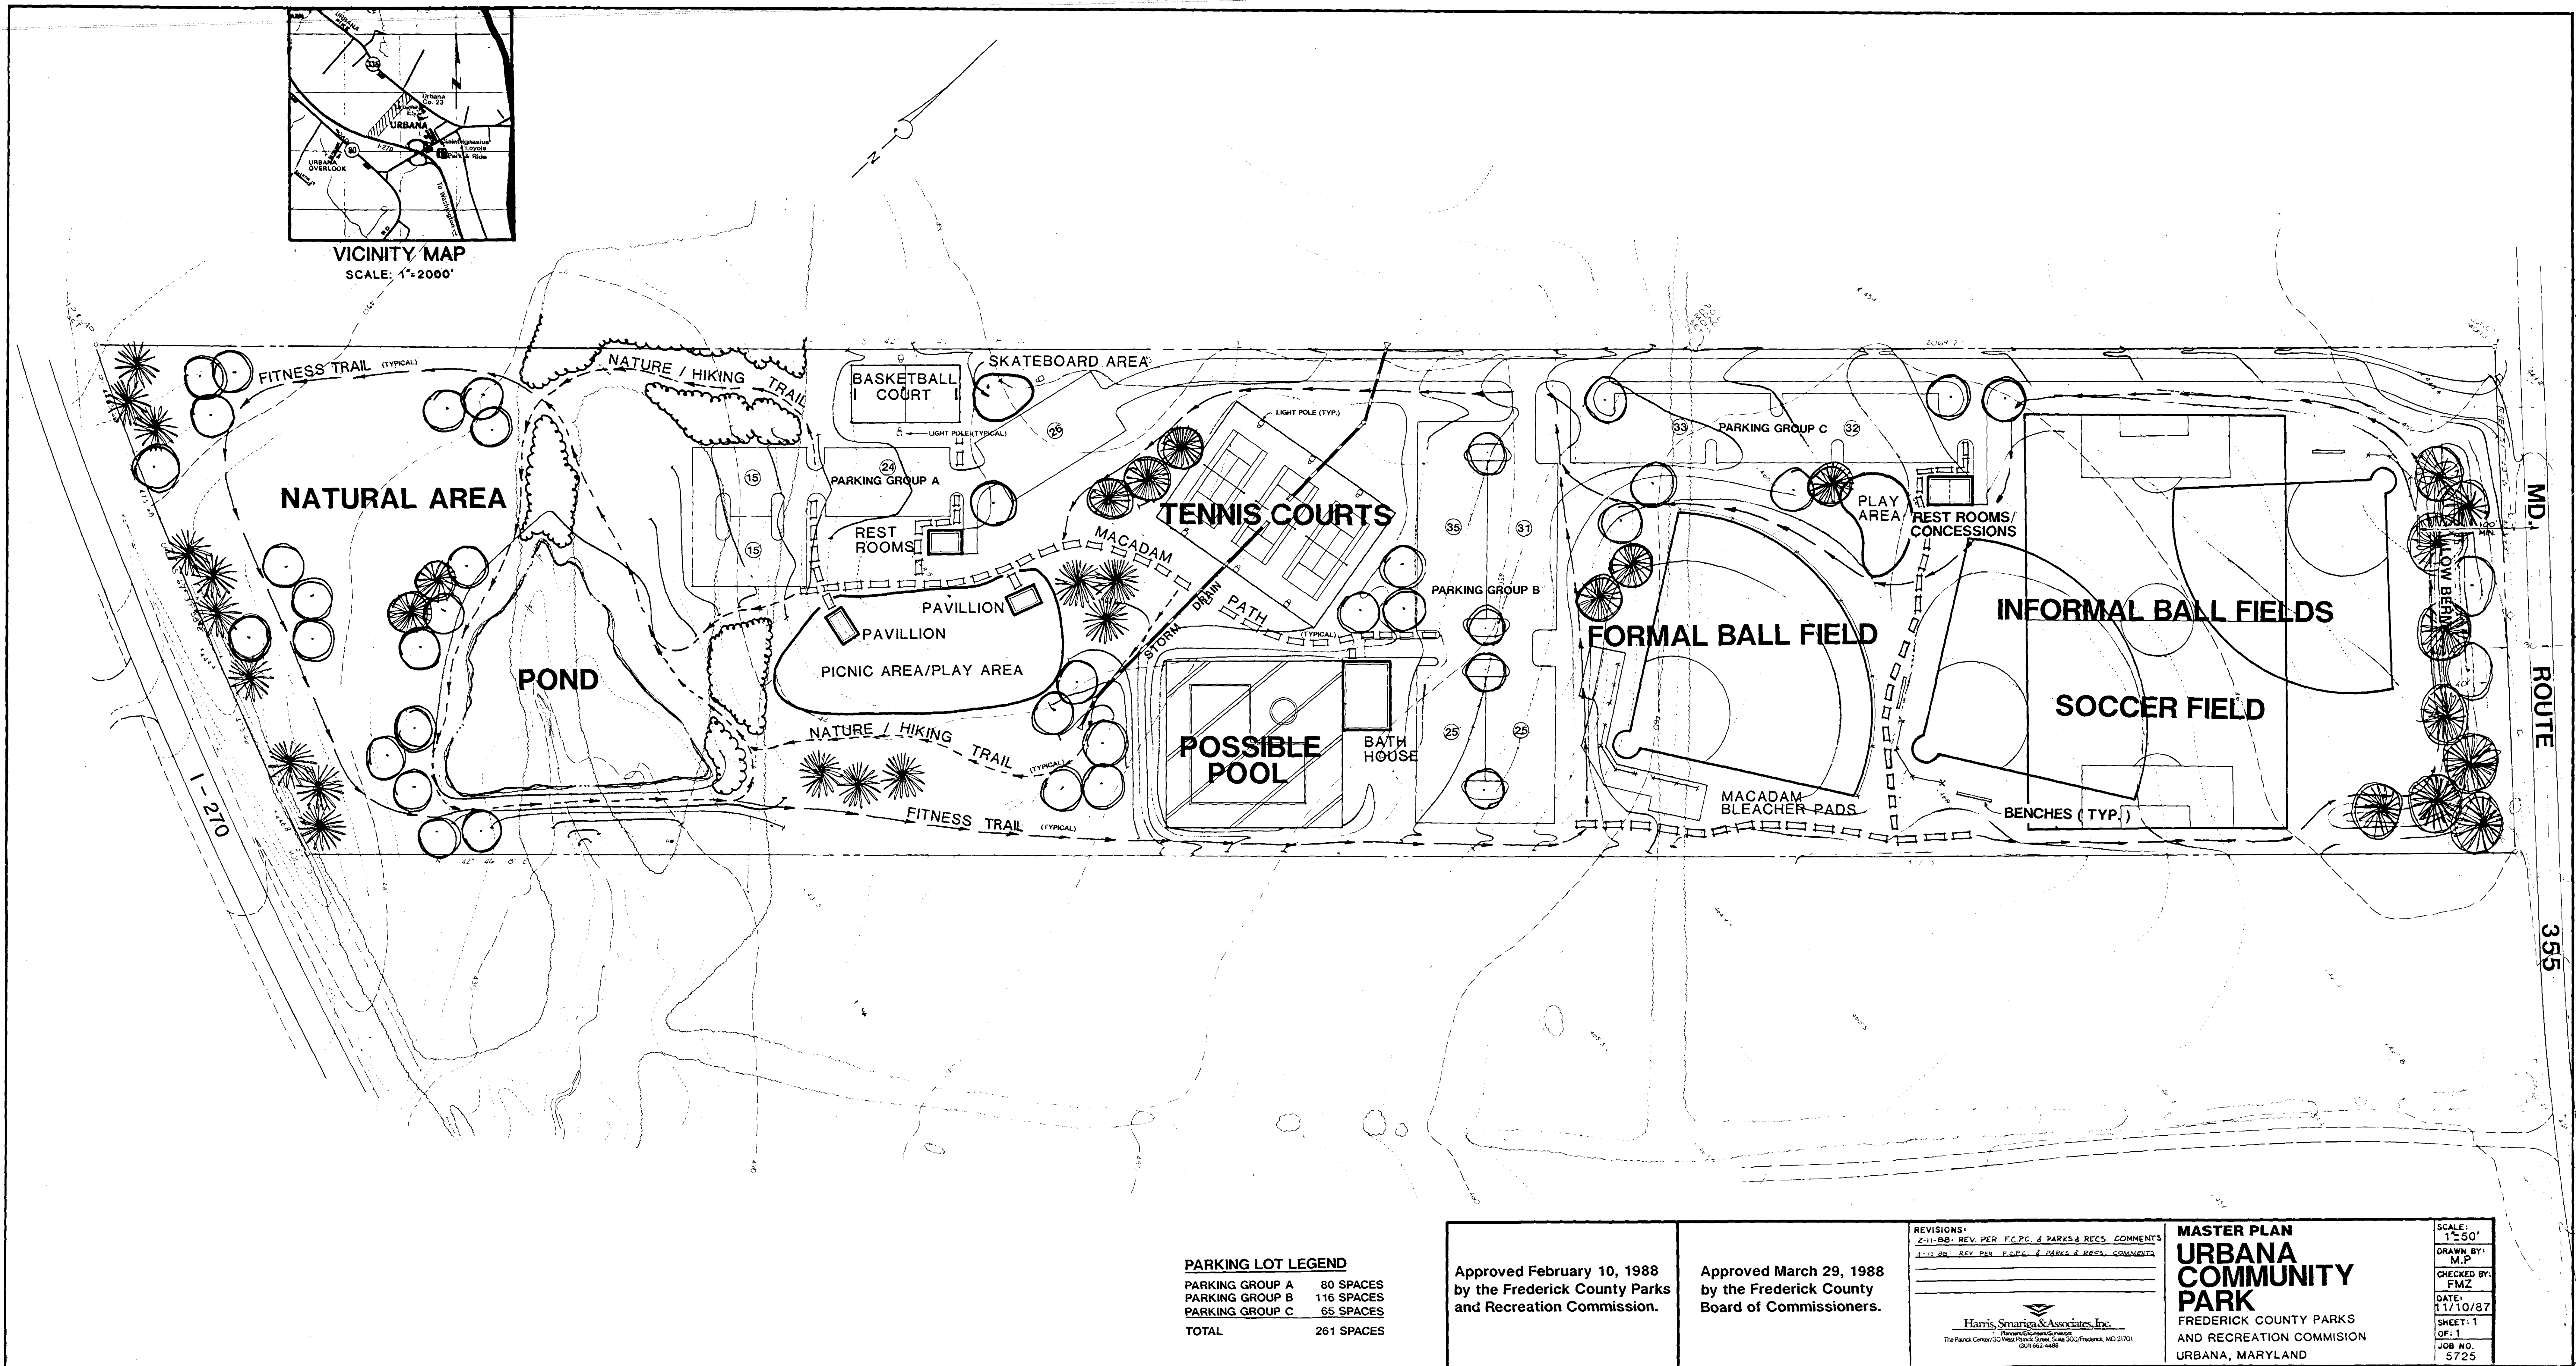

PARKING LOT LEGEND

PARKING GROUP A	80 SPACES
PARKING GROUP B	116 SPACES
PARKING GROUP C	65 SPACES
TOTAL	261 SPACES

Approved February 10, 1988
by the Frederick County Parks
and Recreation Commission.

Approved March 29, 1988
by the Frederick County
Board of Commissioners.

REVISIONS:
DATE REV PER F.C.P.C. & PARKS & RECS. COMMENTS
DATE REV PER F.C.P.C. & PARKS & RECS. COMMENTS

Harris, Serrano & Associates, Inc.
The Parks Center/50 West Park Lane, Suite 305, Pikesville, MD 21076
(301) 426-4400

MASTER PLAN
URBANA
COMMUNITY
PARK
FREDERICK COUNTY PARKS
AND RECREATION COMMISSION
URBANA, MARYLAND

SCALE: 1"=50'
DRAWN BY: M.P.
CHECKED BY: FMZ
DATE: 11/10/87
SHEET: 1
OF: 1
JOB NO.: 5725